


Melipilla Prefab Housing


Melipilla, Chile

June 2023


DRAFT

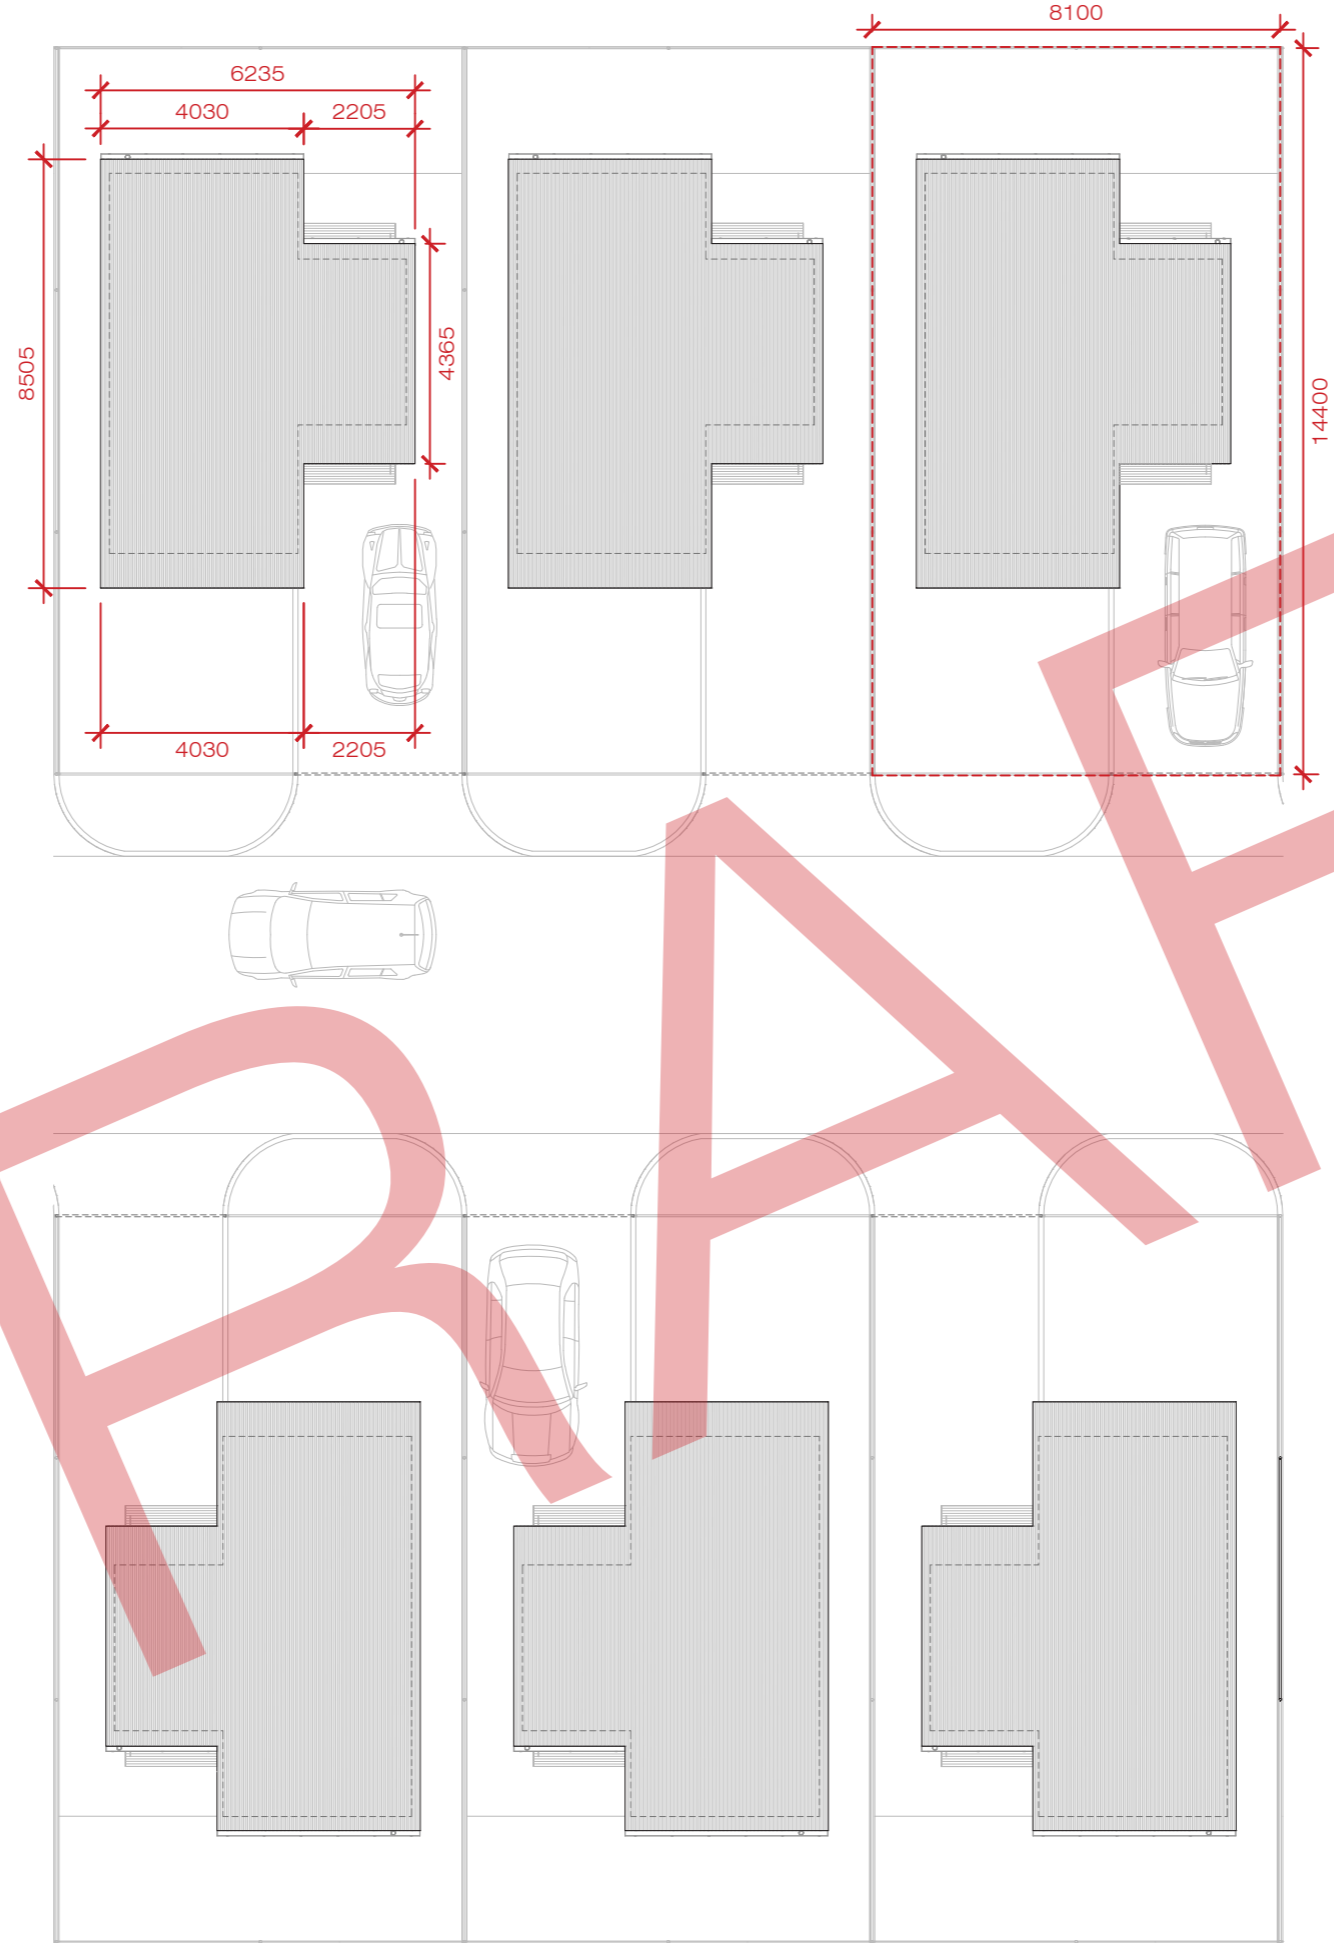


Plot Area: 116 sqm
 Plot Size for guidance only.
 Actual plot size will be dependent upon masterplan.

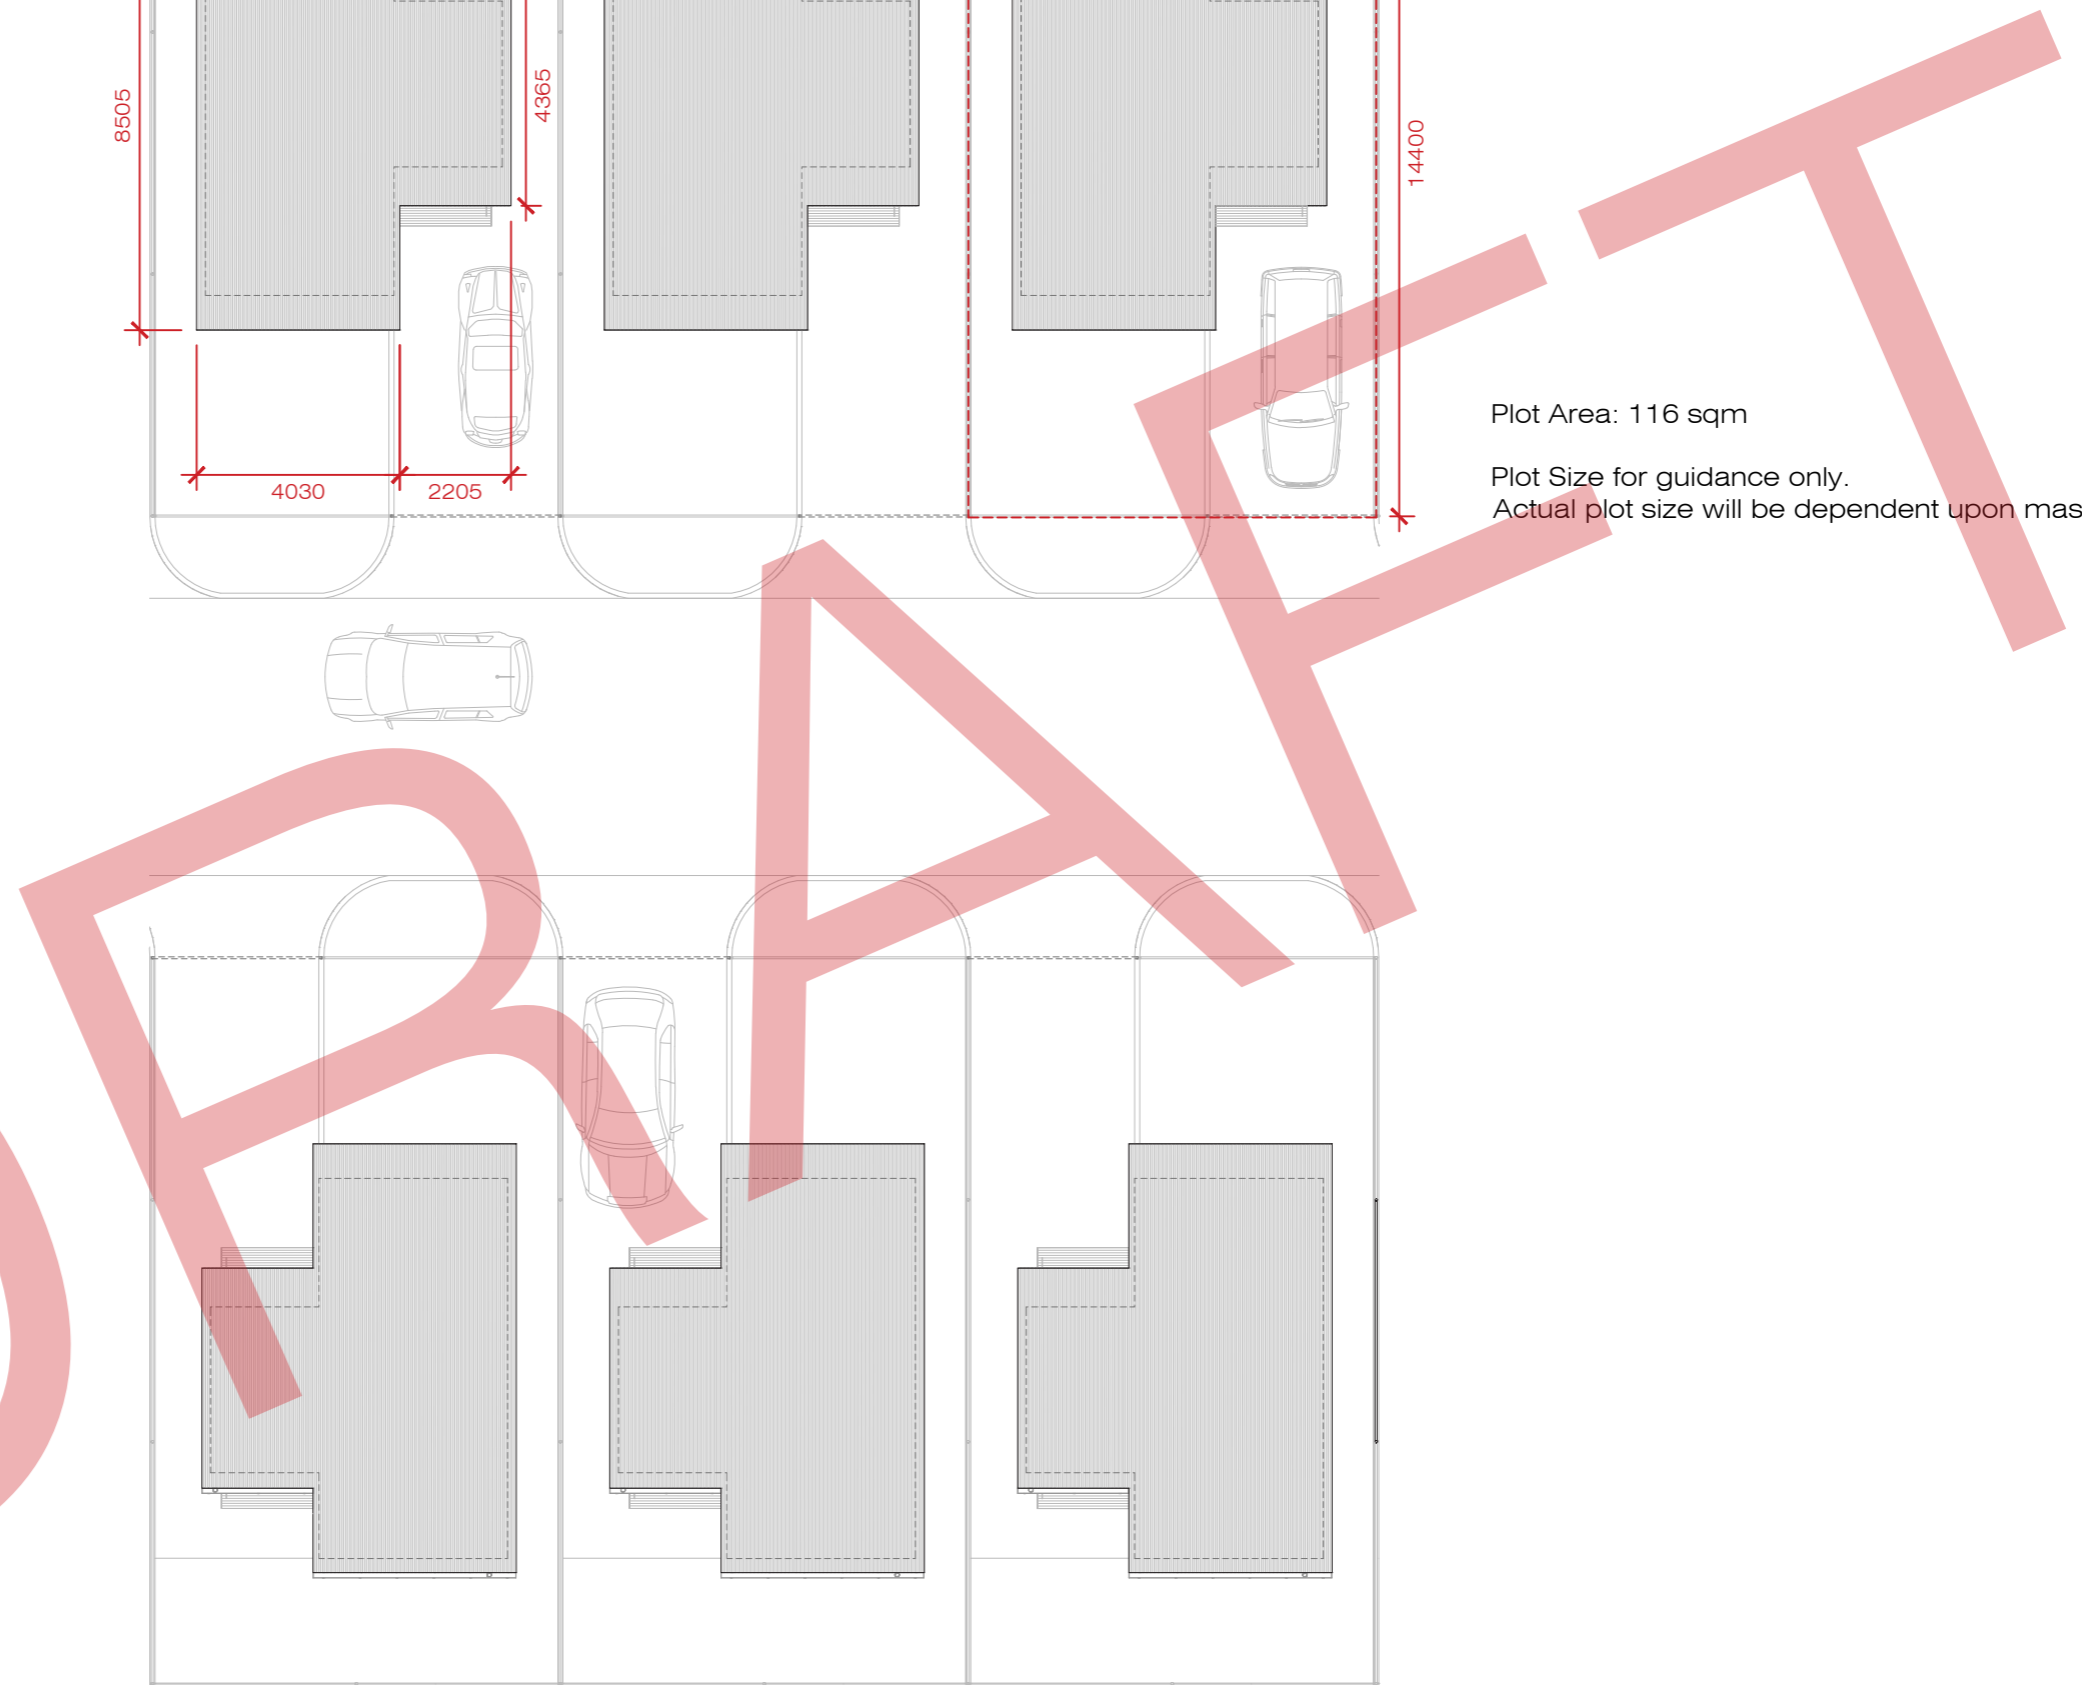

Russell Jones Limited 5 Wembury Mews London N6 5XJ Tel: +44 (0)20 3770 3026 mail@russelljones.net	Project:	Melipilla Prefab Housing	Revision	Comment	Date	Revision	Comment	Date	Site Plan		
	Project Code:								Drawing No	Scale	
	Client:								SK001	1:150 @ A3	
										Drawn by	RL
										Initial Issue	28.06.23
									Checked by	RJ	

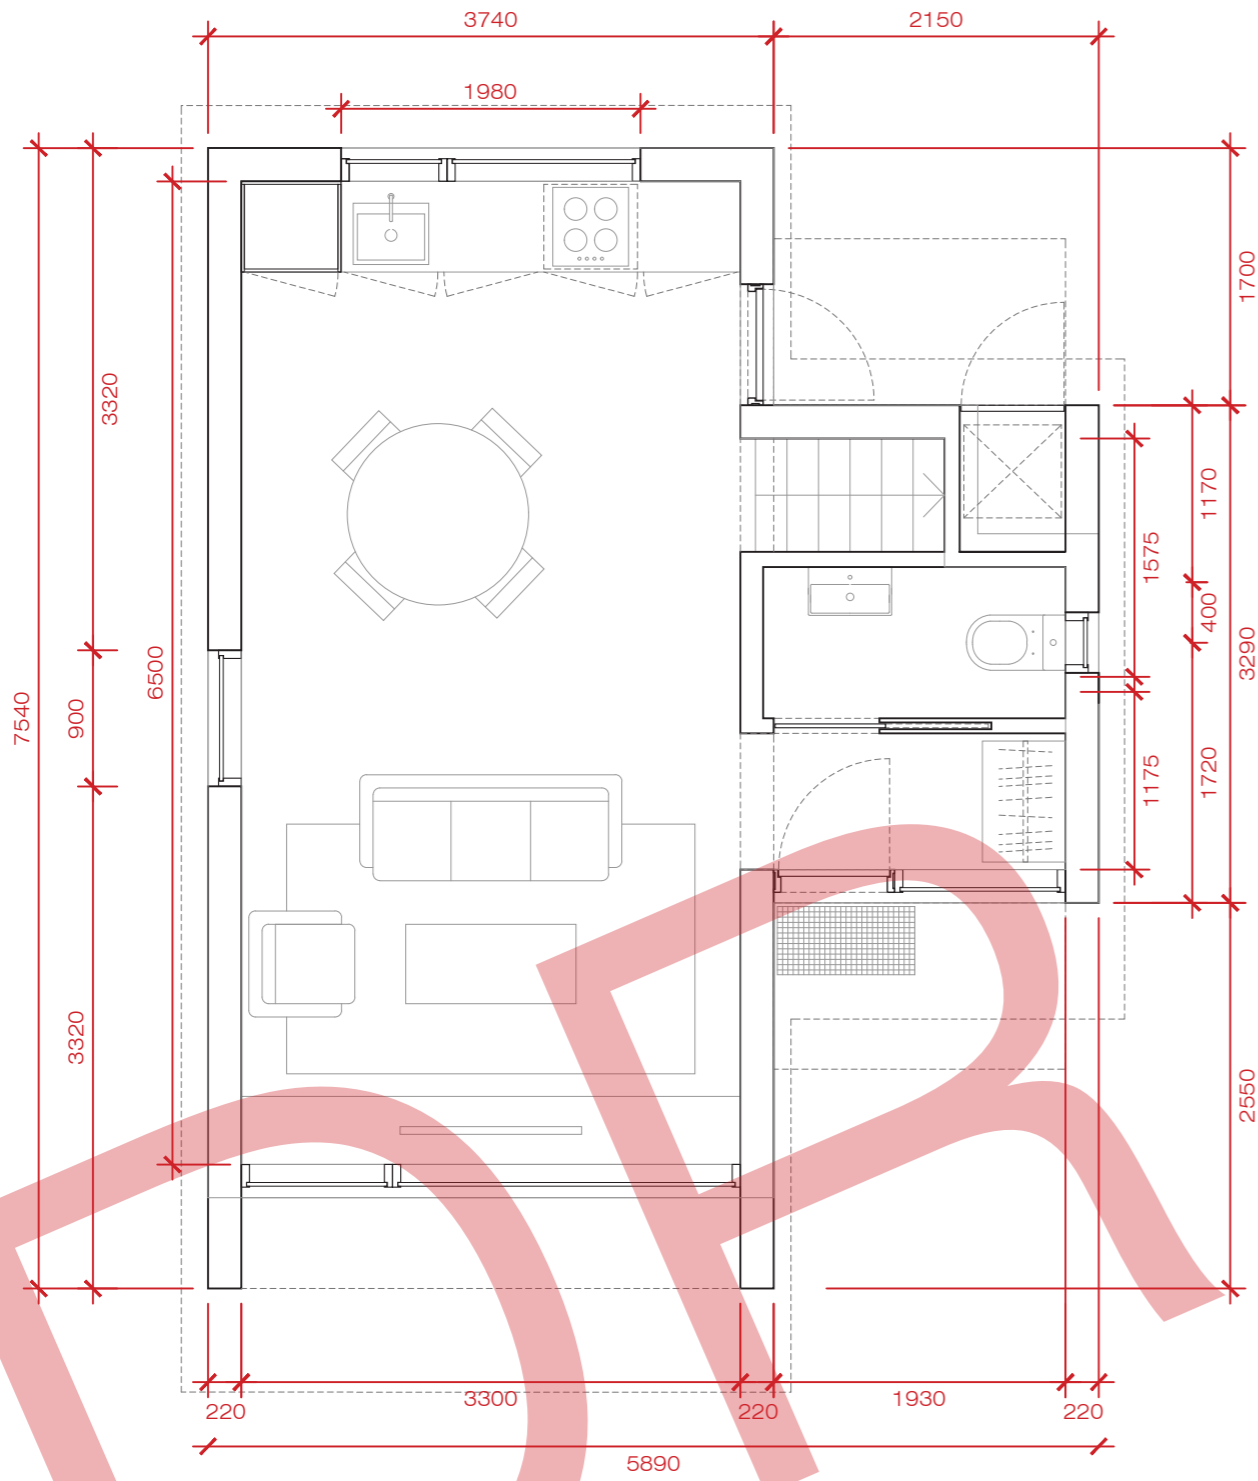

Gross Internal Area: 26.5 sqm
Gross External Area: 32.0 sqm

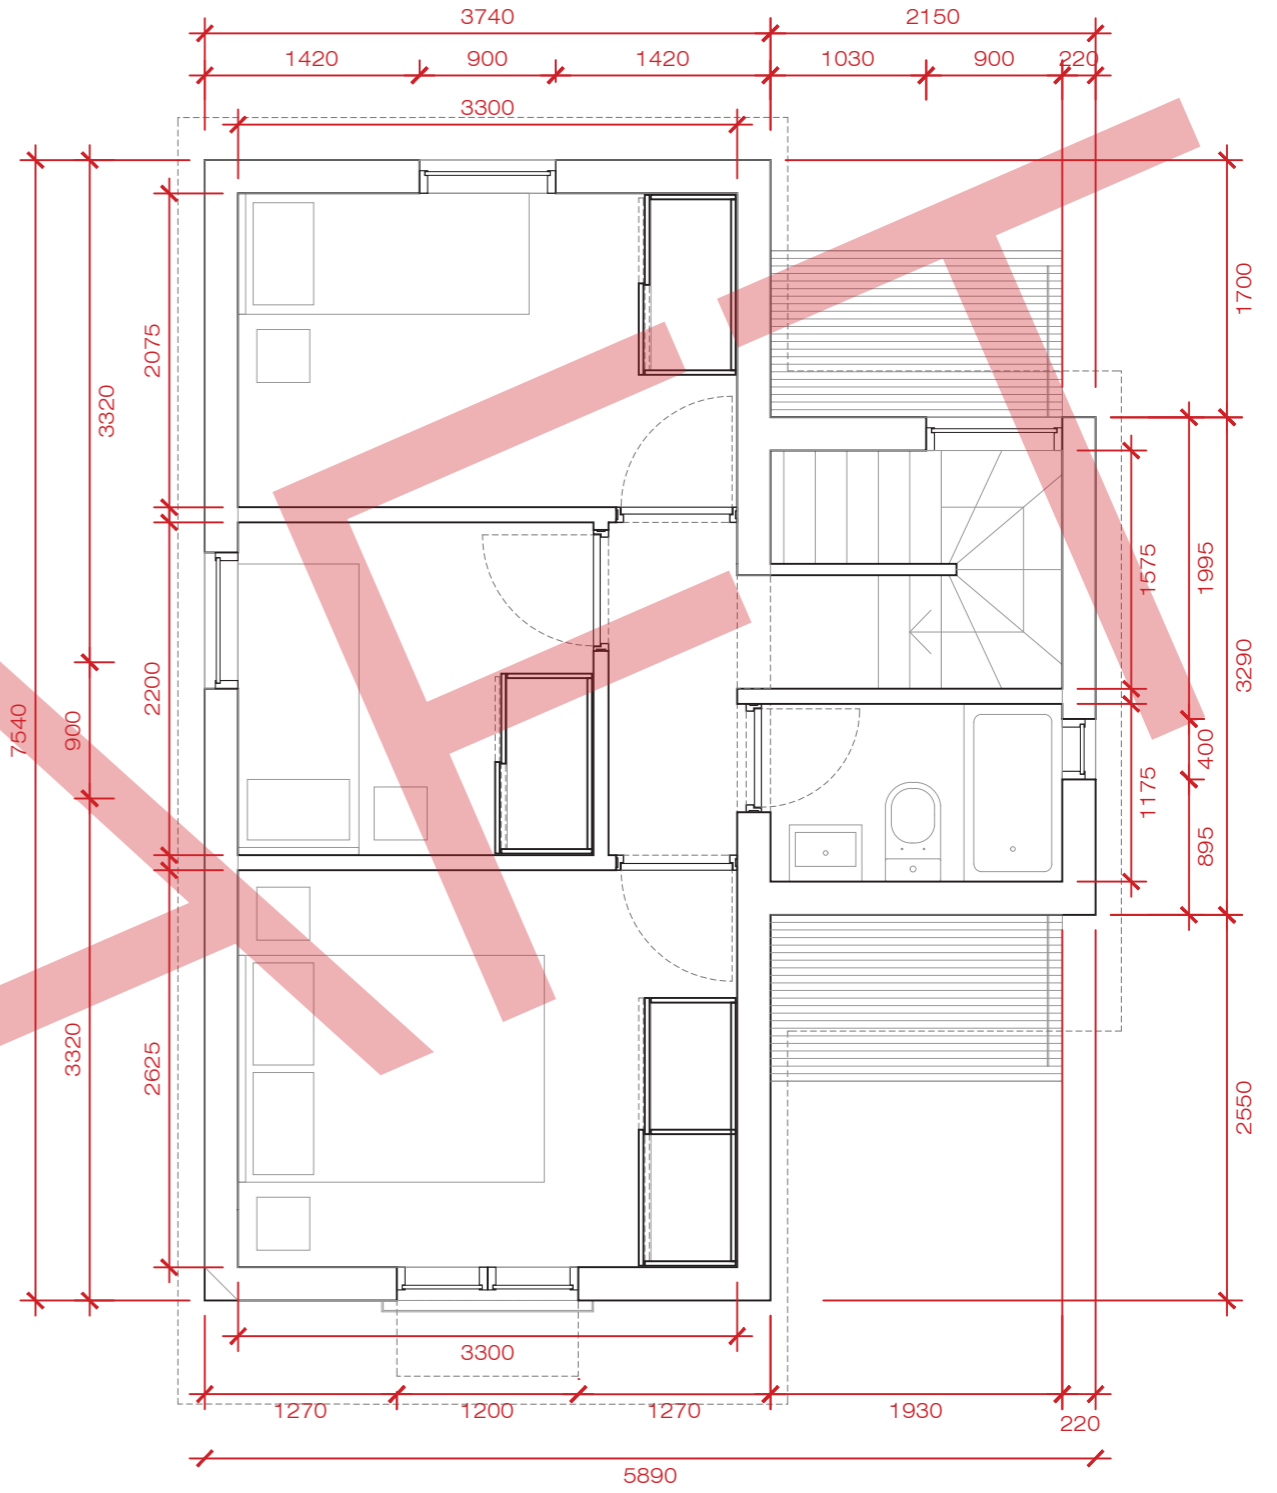


First Floor Plan
Gross Internal Area: 28.5 sqm
Gross External Area: 35.0 sqm


Total Gross Internal Area: 55.0 sqm
Total Gross External Area: 67.0 sqm



Russell Jones Limited 5 Wembury Mews London N6 5XJ Tel: +44 (0)20 3770 3026 mail@russelljones.net	Project:	Melipilla Prefab Housing	Revision	Comment	Date	Revision	Comment	Date	Plans Drawing No SK002 Scale 1:50 @ A3 Drawn by RL Initial Issue 28.06.23 Checked by RJ
	Project Code:								
	Client:								

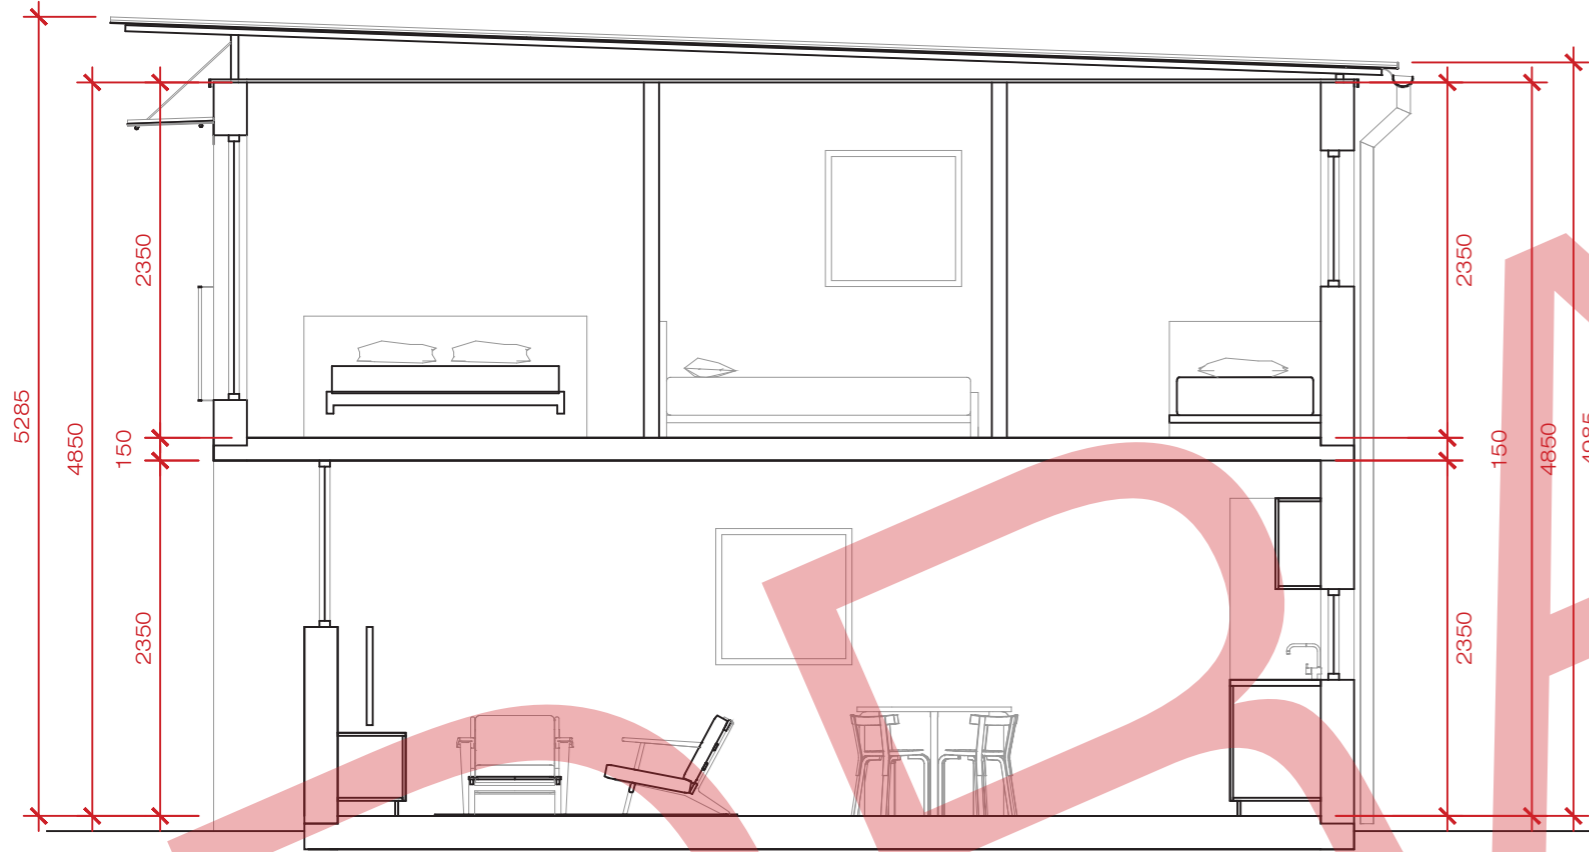

Long Section

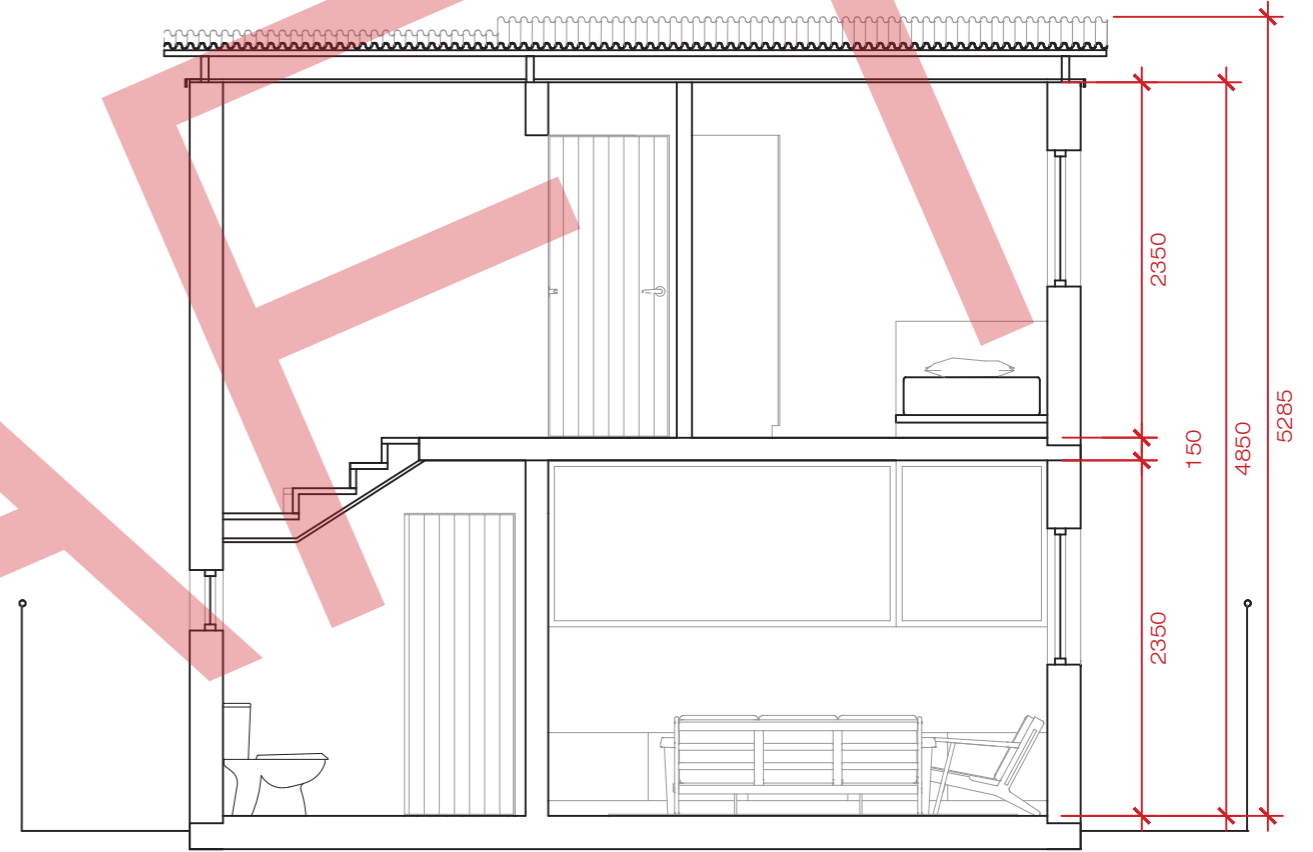


Short Section



Russell Jones Limited 5 Wembury Mews London N6 5XJ Tel: +44 (0)20 3770 3026 mail@russelljones.net	Project:	GulfWall	Revision	Comment	Date	Revision	Comment	Date	Sections		
	Project Code:	GW							Drawing No	Scale	
	Client:	State Housing Company Limited.							SK005	1:50 @ A3	
										Drawn by	RL
										Initial Issue	28.06.23
									Checked by	RJ	




Front Elevation

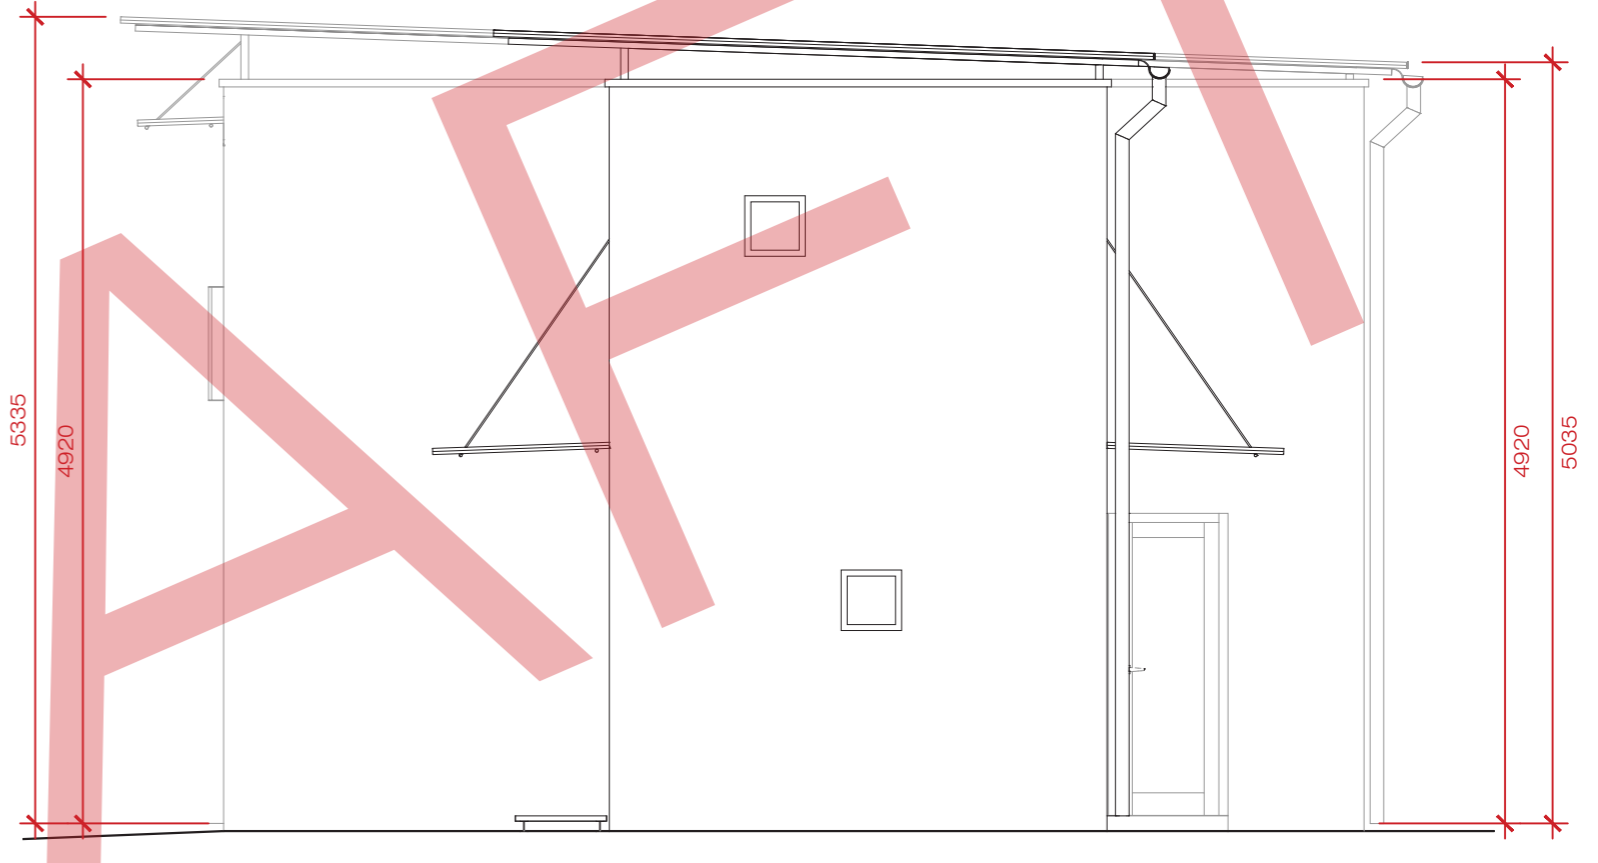


Entrance Side Elevation



Russell Jones Limited 5 Wembury Mews London N6 5XJ Tel: +44 (0)20 3770 3026 mail@russelljones.net	Project:	Melipilla Prefab Housing	Revision	Comment	Date	Revision	Comment	Date	Elevations 1	
	Project Code:								Drawing No	Scale 1:50 @ A3
	Client:								SK003	Drawn by RL
										Initial Issue 28.06.23
										Checked by RJ

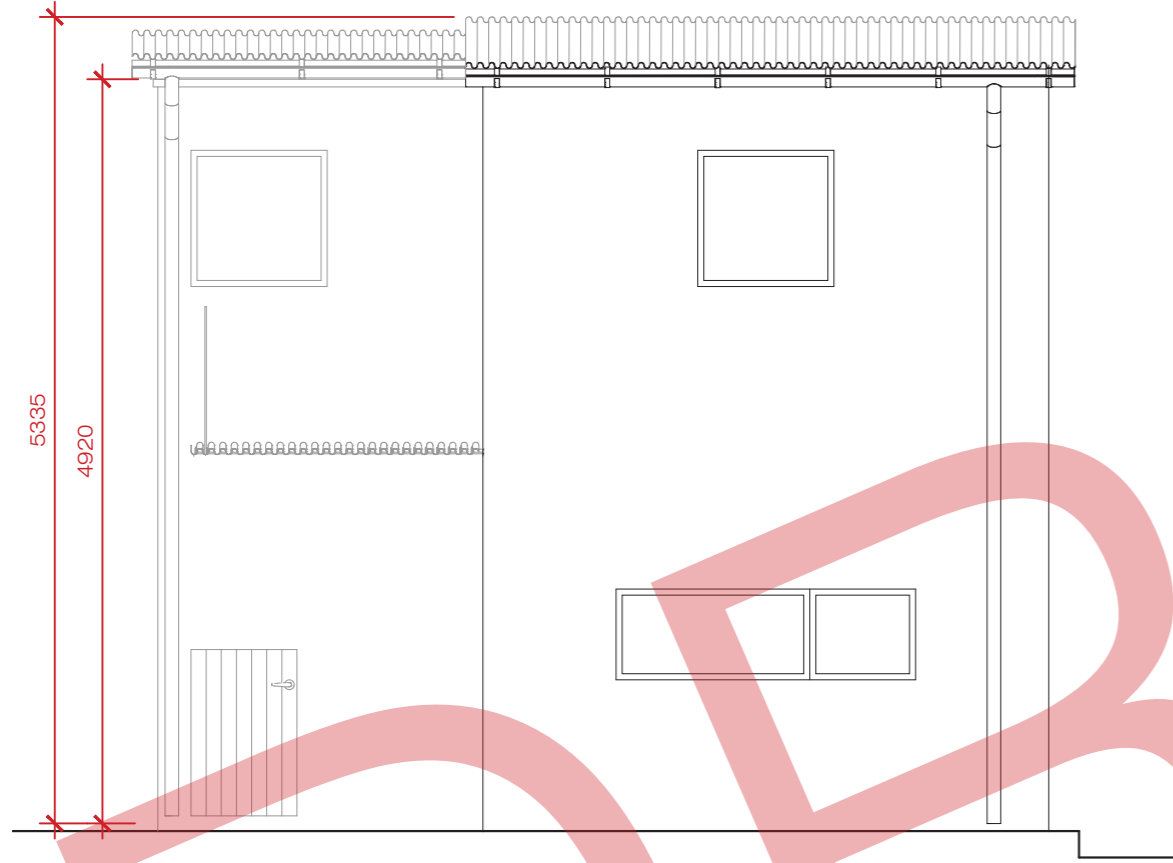

Back Elevation

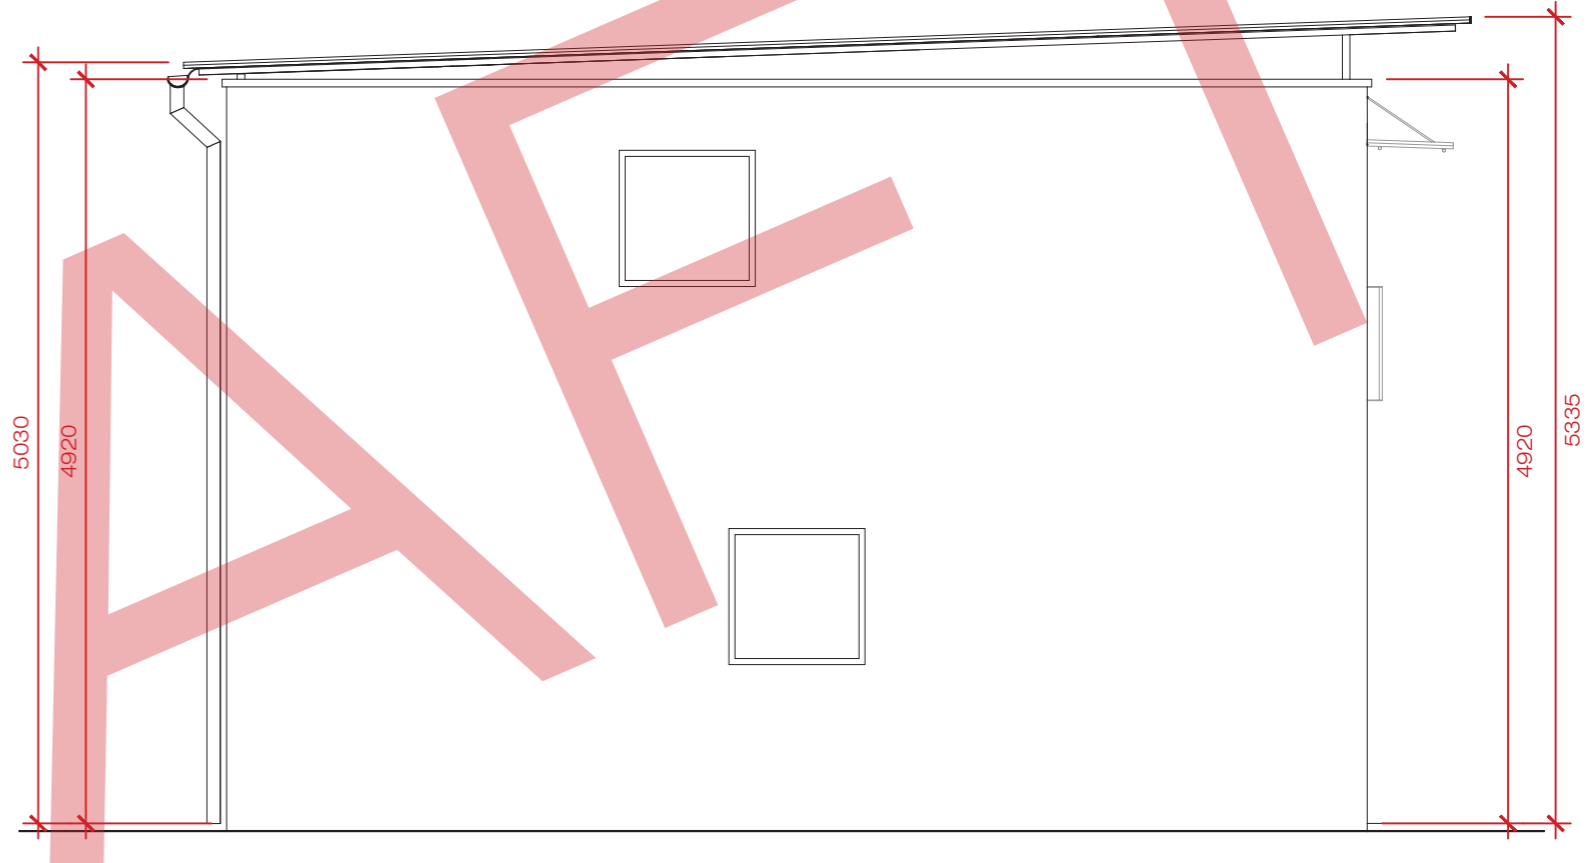

Side Elevation



Russell Jones Limited 5 Wembury Mews London N6 5XJ Tel: +44 (0)20 3770 3026 mail@russelljones.net	Project:	GulfWall	Revision	Comment	Date	Revision	Comment	Date	Elevations 2	
	Project Code:	GW							Drawing No	Scale 1:50 @ A3
	Client:	State Housing Company Limited.							SK004	Drawn by RL
										Initial Issue 28.06.23
										Checked by RJ

Melipilla Housing



Melipilla Housing



Melipilla Housing



Melipilla Housing



DRRAFET

Credits

Design team

Russell Jones
Raphael Luzy

Russell Jones Limited
5 Wembury Mews
London N6 5XJ
+44 203 770 3026
mail@russelljones.net